
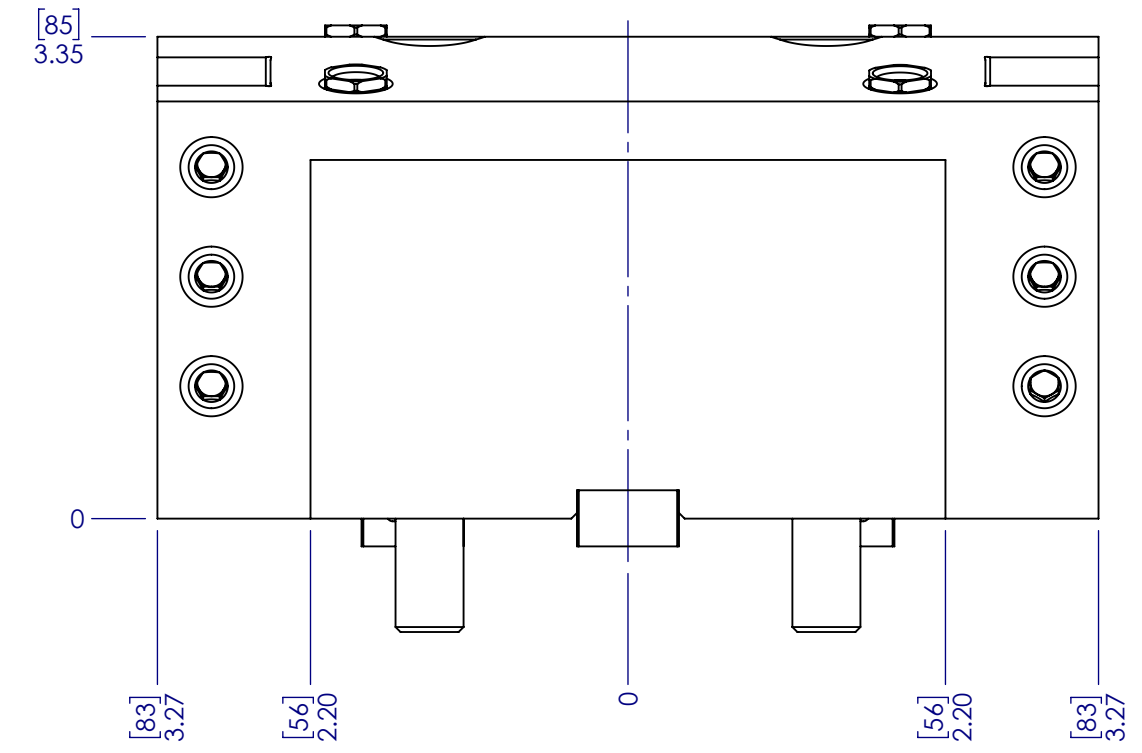
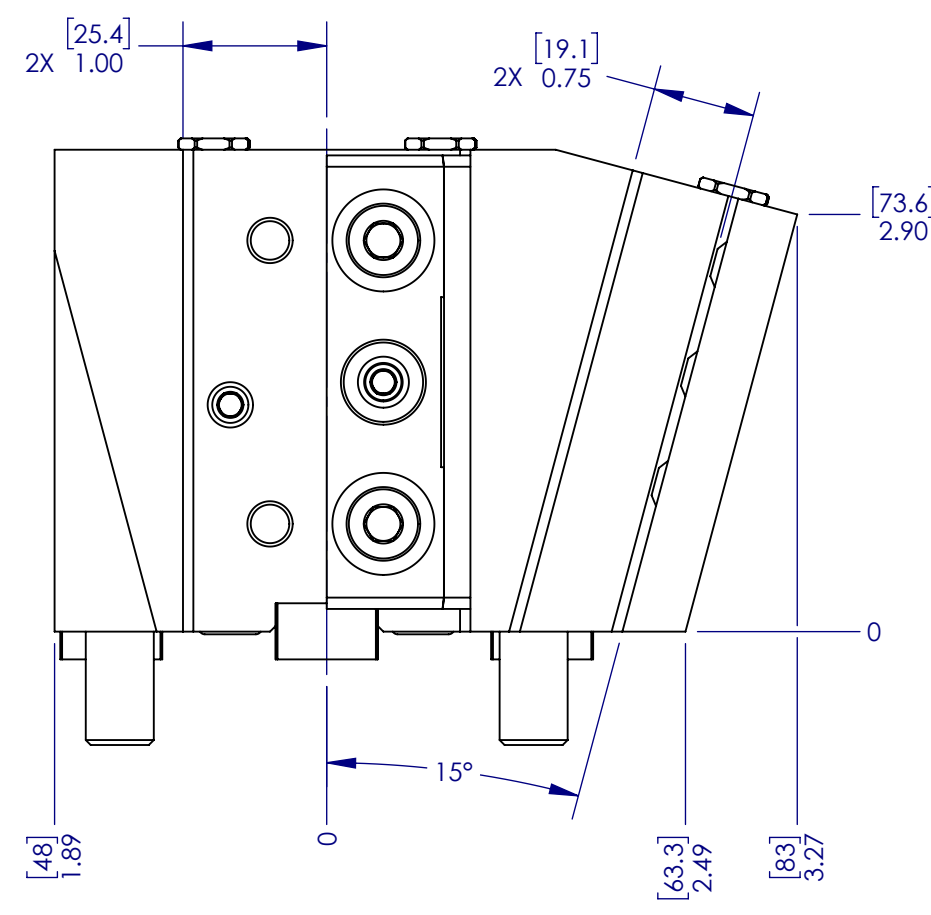
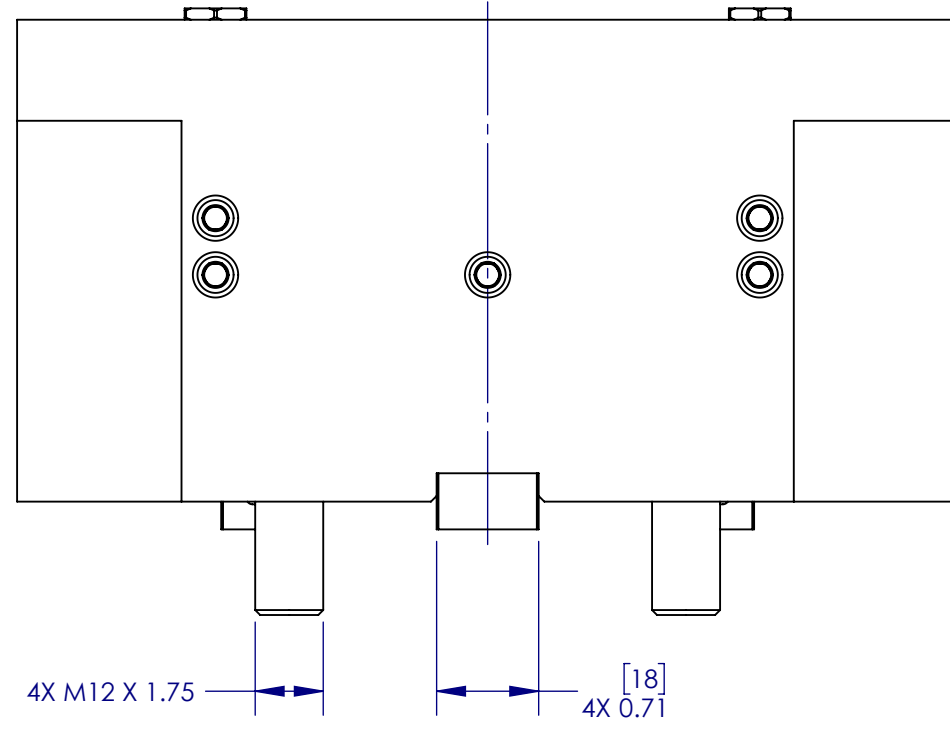
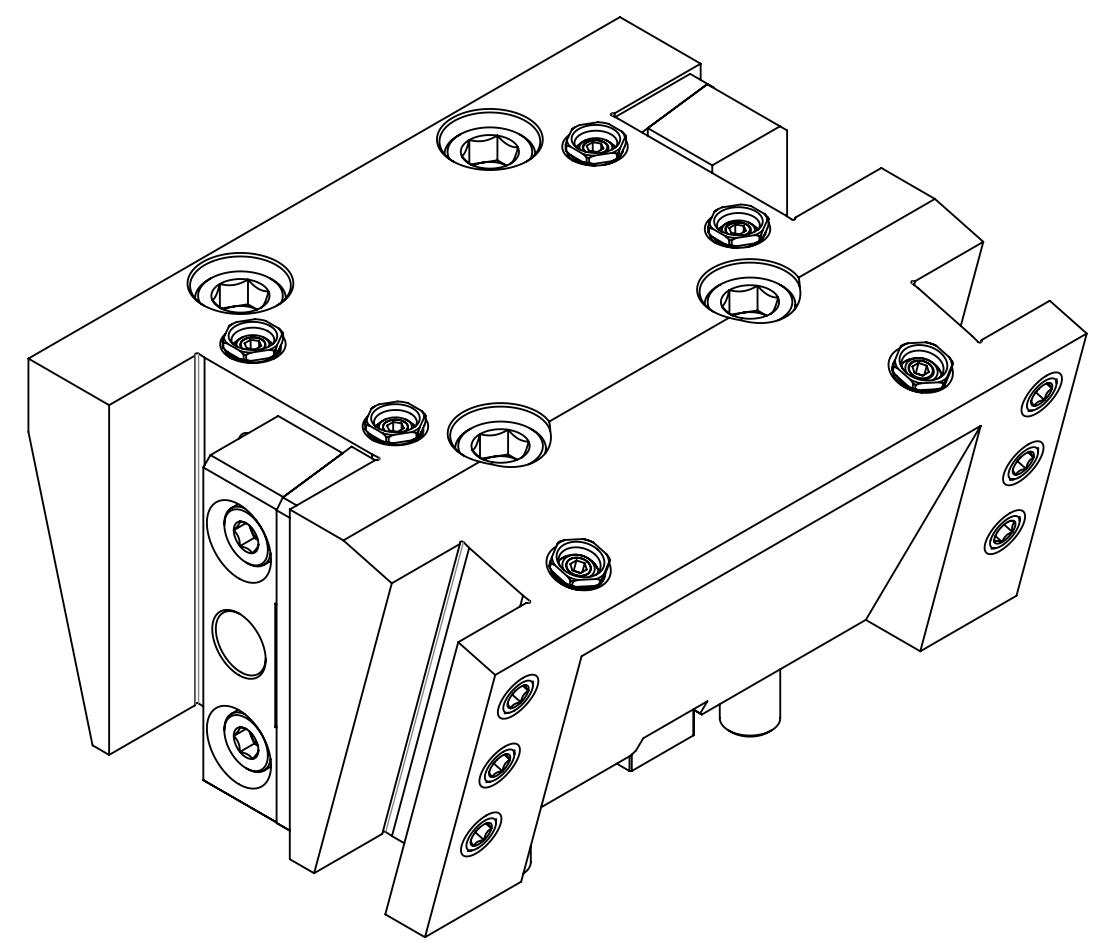
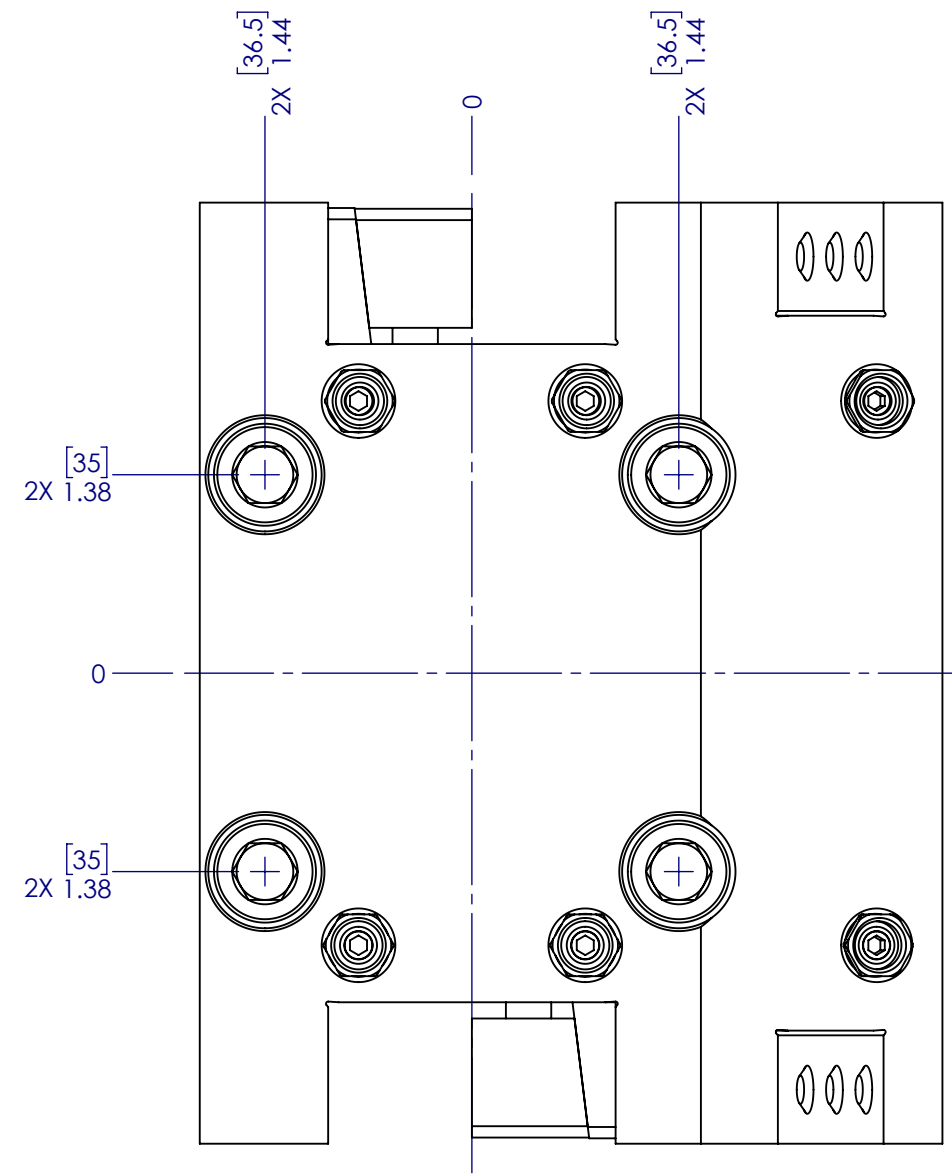


REVISION	DESCRIPTION OF CHANGE	DATE	ECO NUMBER	APPROVED BY
PRE-01	INITIAL DESIGN	11/7/2017	-	

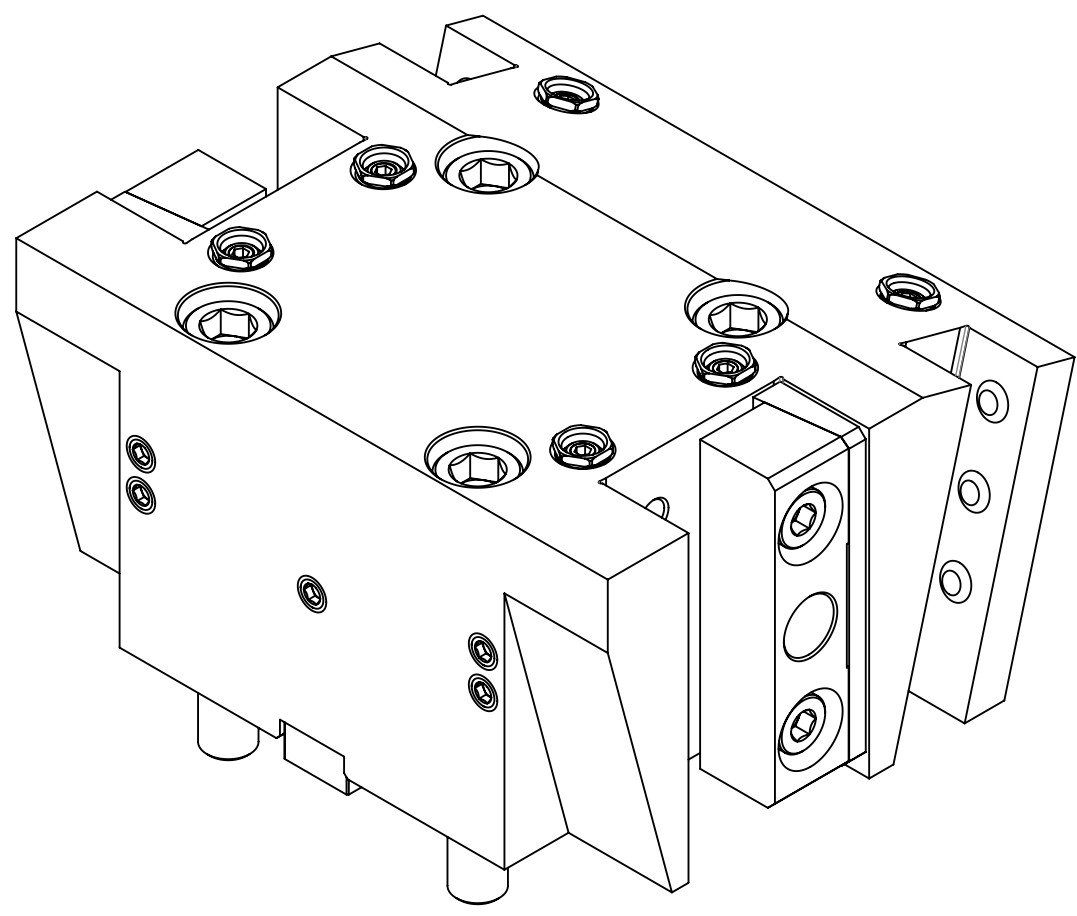

RedLine		DRAWING NUMBER OMW-11643	
		DESCRIPTION BMT65 1.000-0.750 OD TTH HAAS	
PART NUMBER RB65OD075100HIDS		REV. PRE-01	
DRAWN BY	DATE 11/7/2017	DESIGN STATUS PRE-PRODUCTION	SCALE 3:4
PRICE DRAWING NUMBERS N/A	WEIGHT 23.74 LBS.	PROCESS STATE FINISHED ASSEMBLY	SHEET 1 of 1
		SIZE C	